


Tree Number	Species	RPA Radius	Category
1T	Sycamore	6.6m	B2
2T	Sycamore	2.7m	A2
3T	Common Oak	7.5m	A2
4T	Ash	7.8m	B2
5H	Native Hedge	0.9m	B3
6T	Norway Maple	2.1m	C1
7T	Whitebeam	2.1m	C1
8T	Variegated Norway Maple	1.2m	C2
9T	Himalayan Birch	2.7m	B2
10T	Tree of Heaven	3.9m	B2
11T	Ash	9.3m	B1
12G	Group of Ash	1.8m	C2
13T	Ash	7.5m	B3
14T	Ash	8.1m	B2
15H	Native Hedge	0.9m	C2
16T	Sycamore	1.2m	C3
17T	Ash	4.5m	B2
18T	Alder	3.3m	C2
19H	Native Hedge	0.9m	C2
20T	Ash	6m	U
21G	4x Ash	8m	B2
22H	Native Hedge	0.9m	B3
23G	Osier and Hawthorn	0.9m	C3
24H	Native Hedge	0.9m	B3
25T	Dead Standing Tree	3m	U
26G	Lombardy Poplar	6.6m	C1
27T	Ash	3m	C1
28G	Group of Hawthorn	2.1m	B3

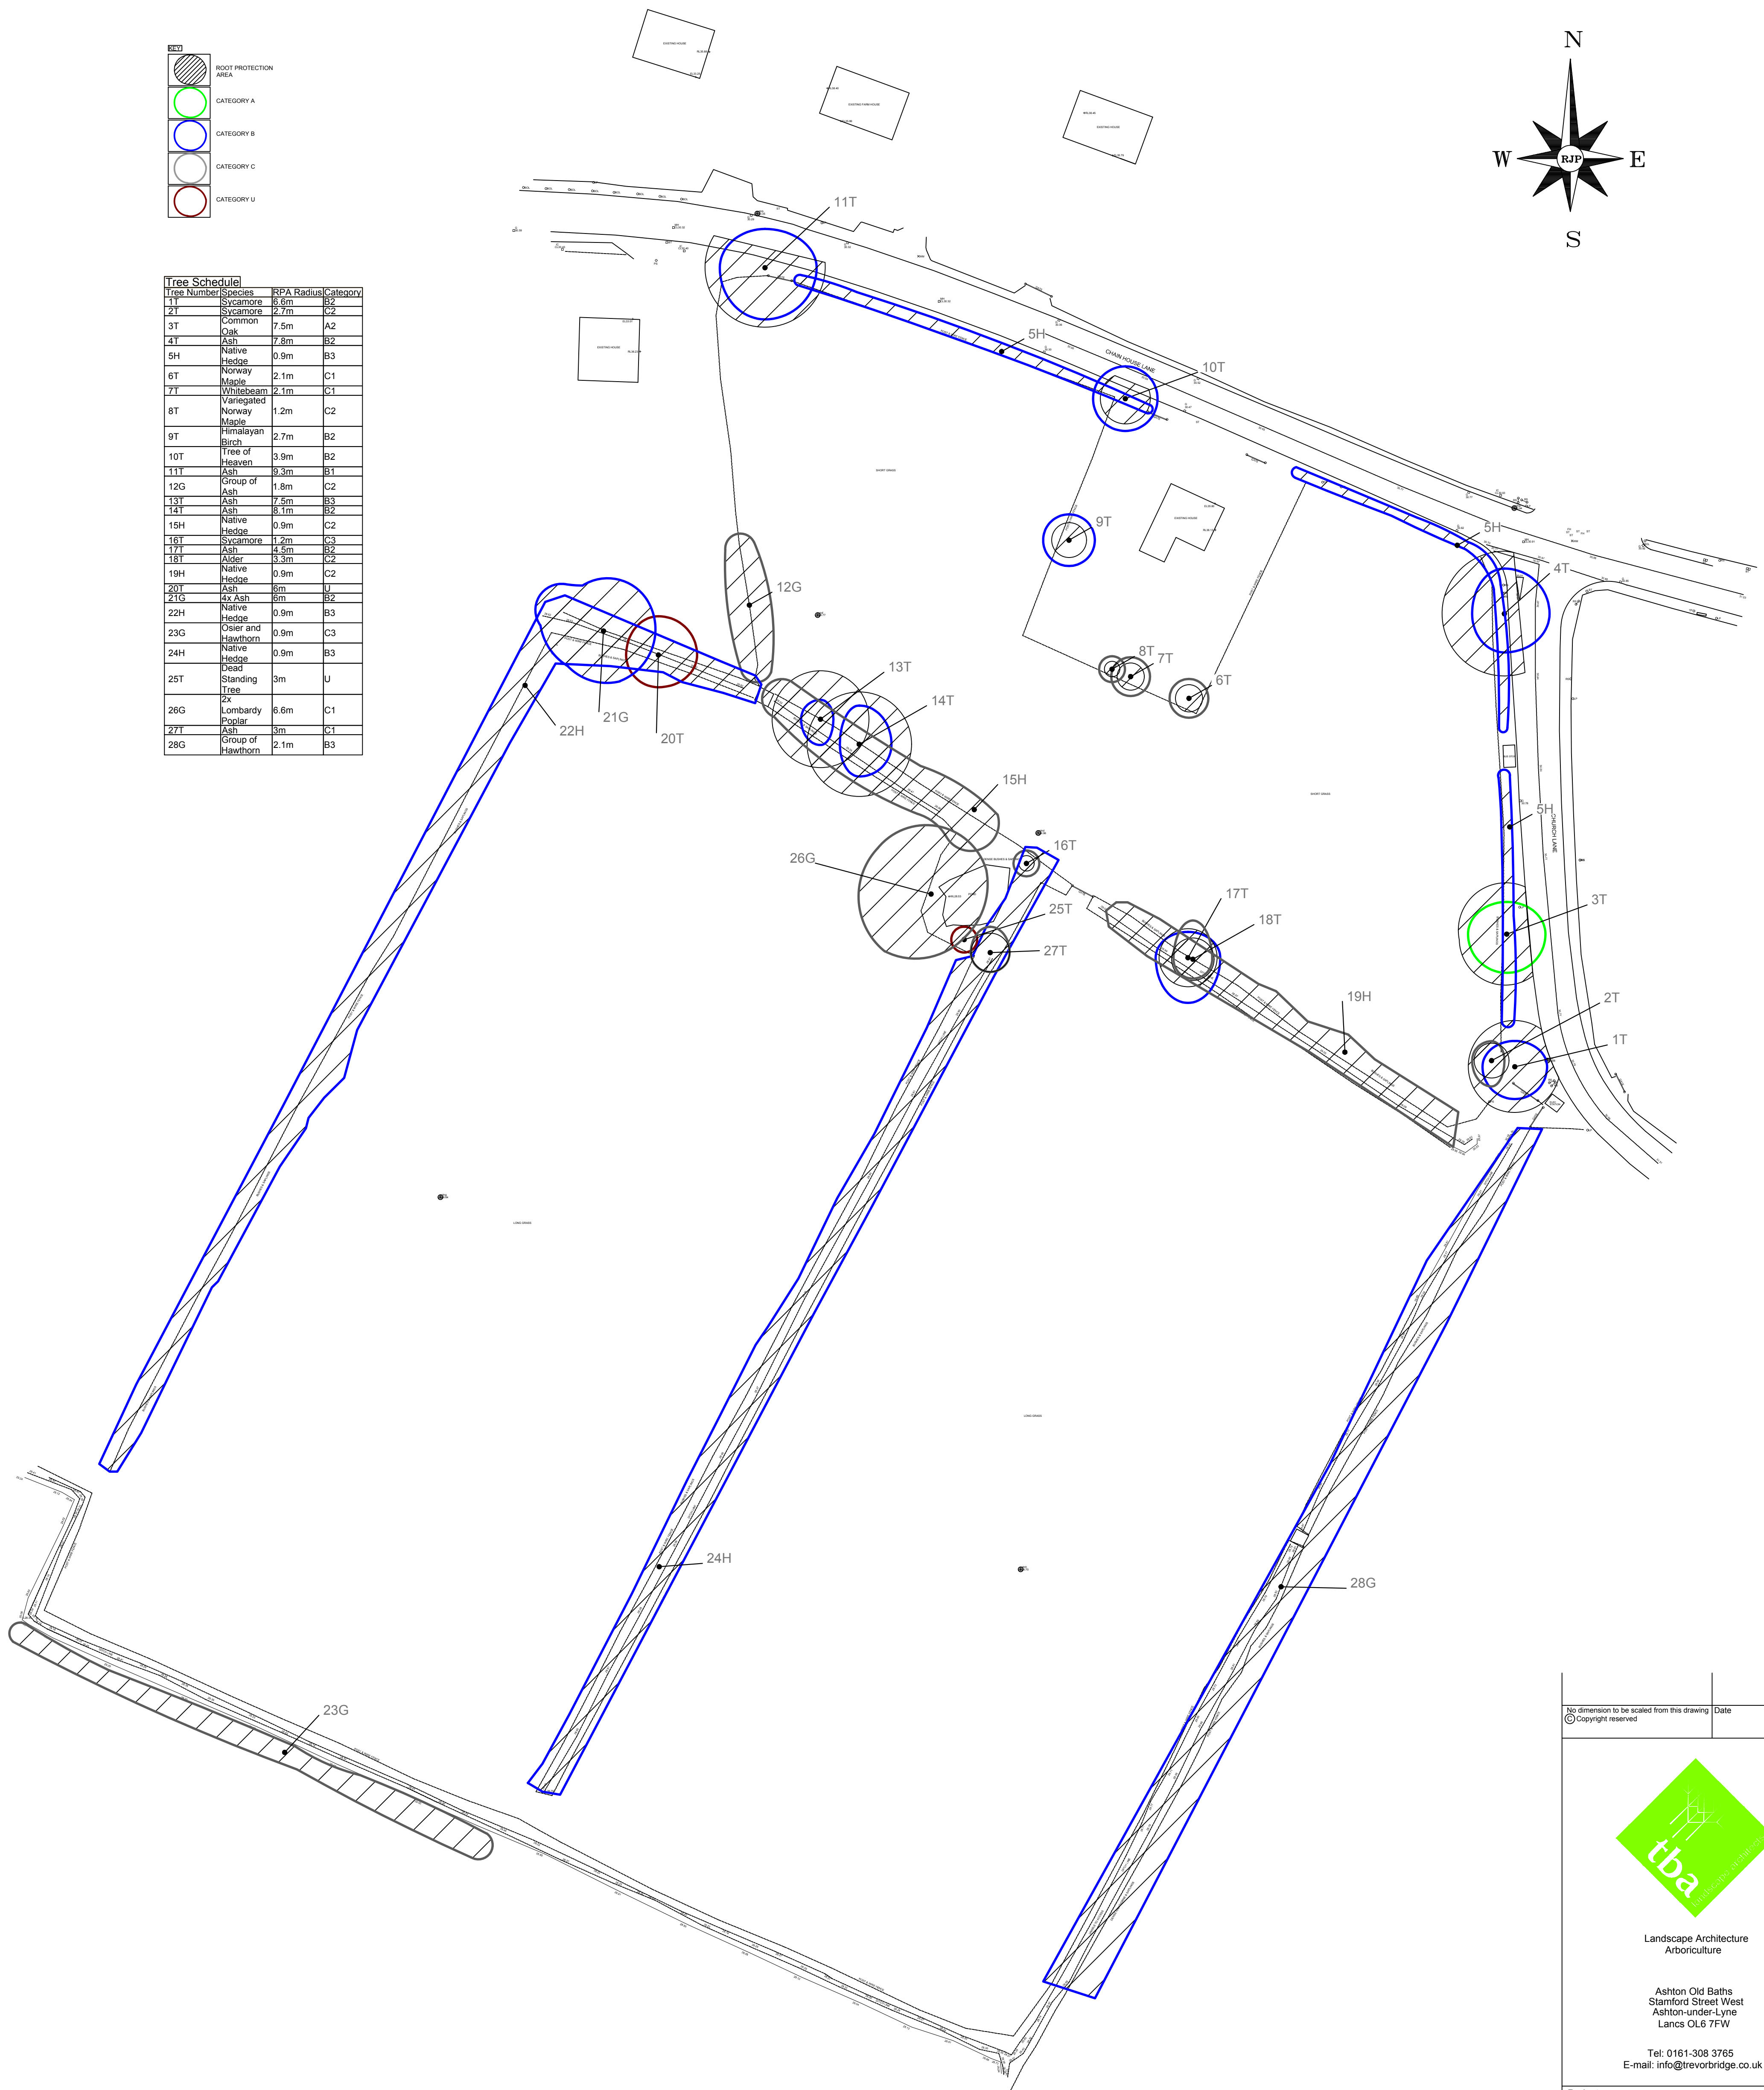

No dimension to be scaled from this drawing		Date	Rev	Dwn
© Copyright reserved				
				
Landscape Architecture Arboriculture				
Ashton Old Baths Stamford Street West Ashton-under-Lyne Lancs OL6 7FW				
Tel: 0161-308 3765 E-mail: info@trevorbridge.co.uk				
Project				
LAND AT CHAIN HOUSE LANE				
WAINHOMES NORTH WEST				
Title				
TREE SURVEY DRAWING AND ROOT PROTECTION AREA				
Date	Scale(s)	Dwg no	Rev	
Aug '18	1:500@ A1	5841.01		
Dwn	Chkd			
HS	MG			